


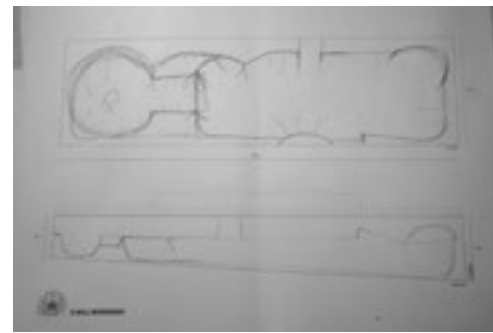
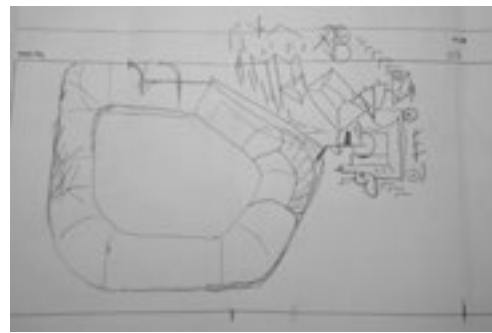
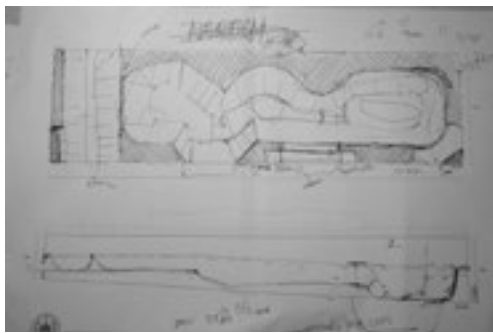
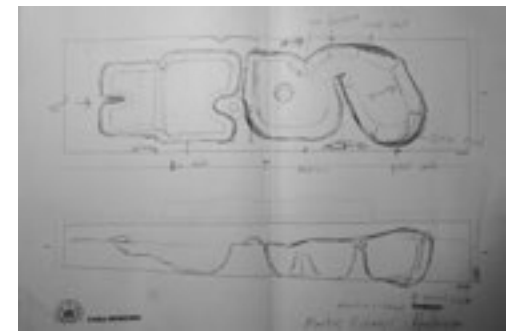
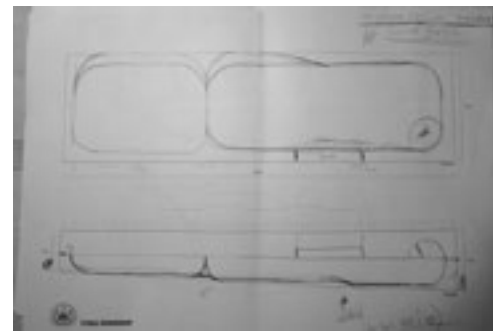
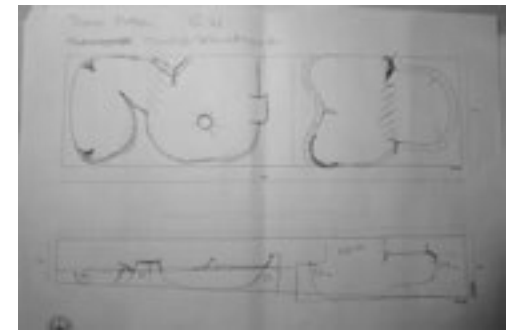
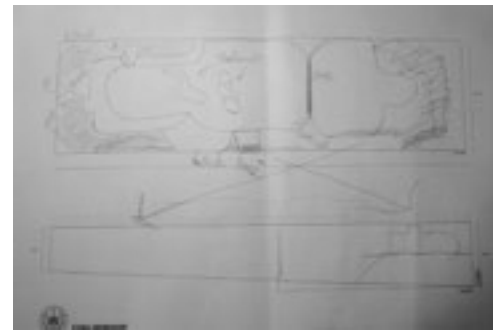
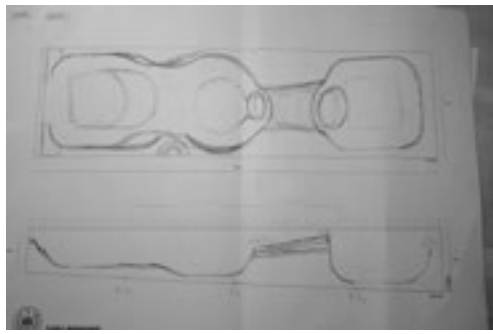


X-HALL

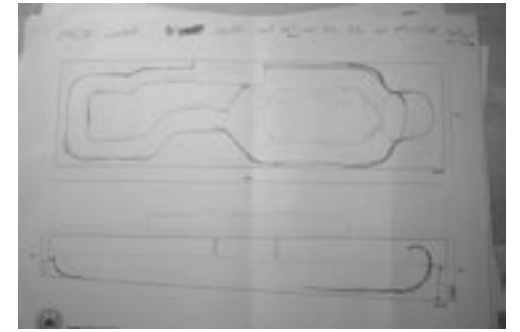

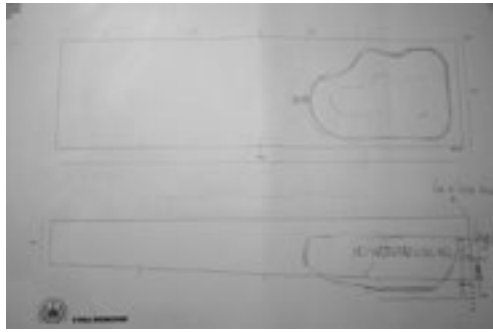

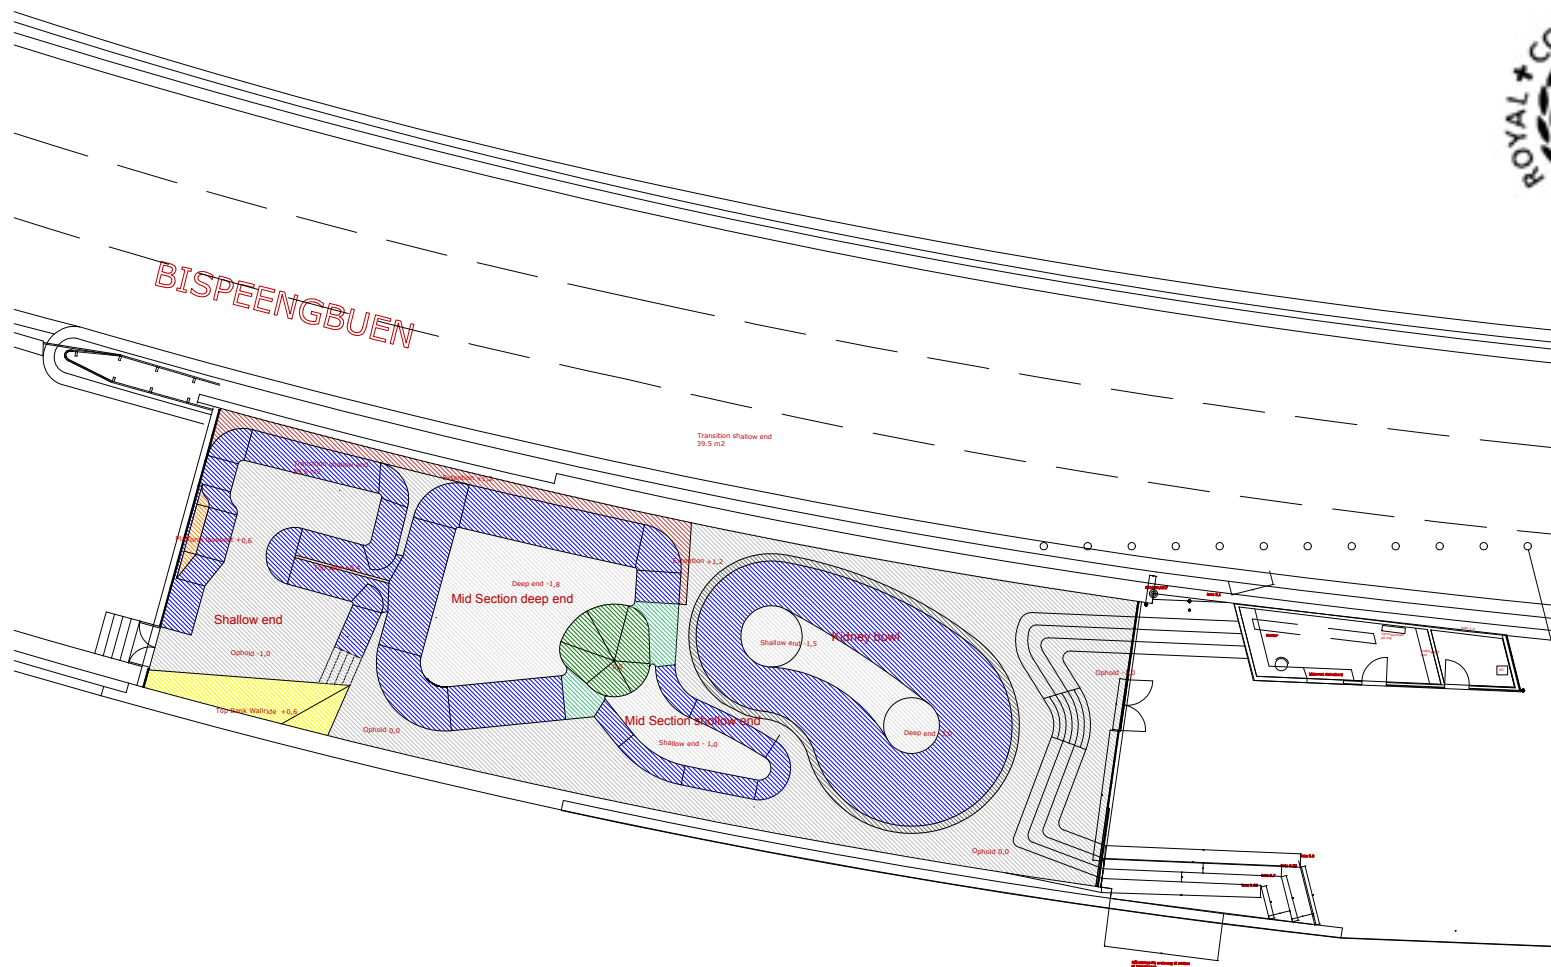

*
 Transition shallow end 40 m²
 Transition mid Section deep end 46 m²
 Transition mid Section shallow end 13 m²
 Transition kidney bowl 72 m²

	Platform/emergency	171 m²		Wallride/Extension	14 m²
	Transition	*		Vulcano/Bump	10 m²
	Blend	6 m²		Bottom	66 m²
	Extension/ Platform			Bank	11 m²
	Pool-coping	37 m			

SAGSNAVN: X-Hall	TEGNINGSNR: 10.006
---------------------	-----------------------

BYGHERRE: Københavns Kommune	ARKITEKT: Gjilberg - Lykke, Slagtehusgade 9. 1715. KBH.V
---------------------------------	---

Emne: Funktionsoversigt	Sags nr: 1506	Fase: Skitse_rev03	Dato:
Mål: 1:200 (A3)	Udført af: Ebbe Lykke/Rune Gjilberg	Rev. Nr:	Rev. Dato: Side 6