


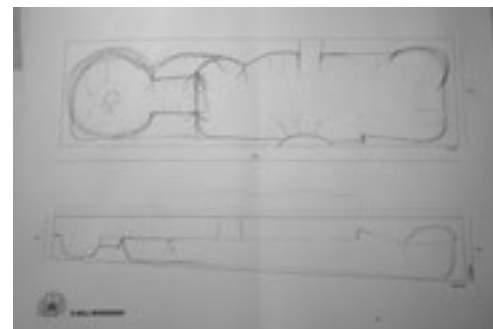
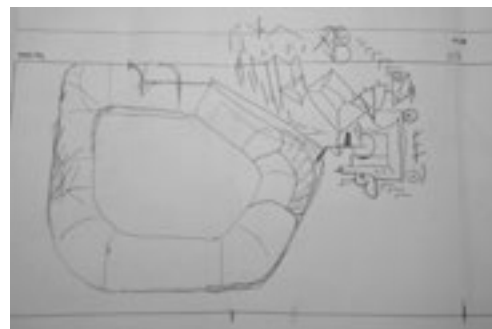
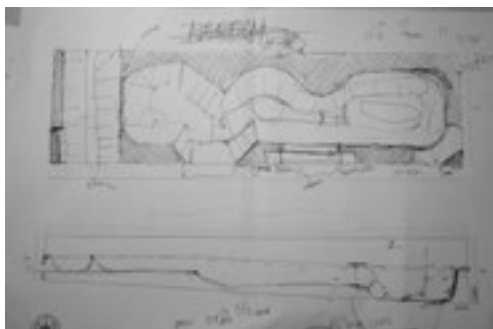
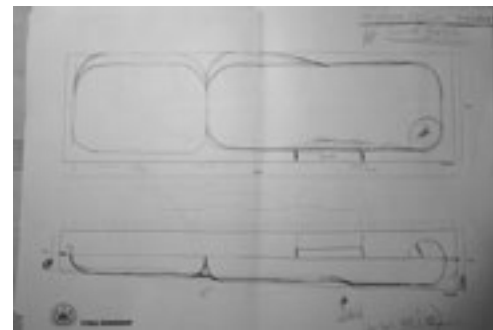
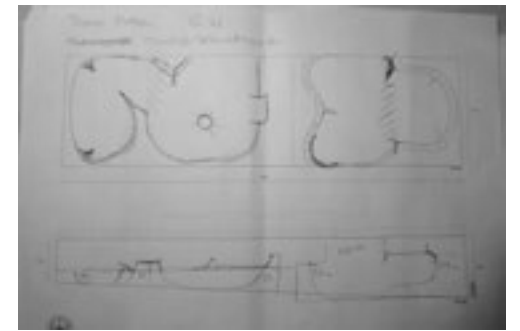
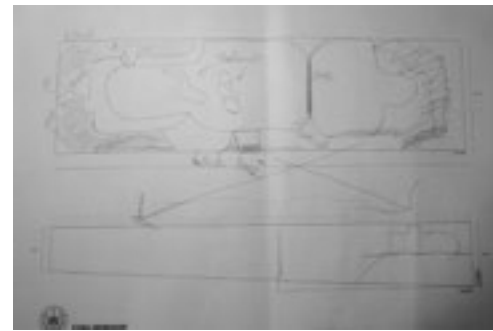
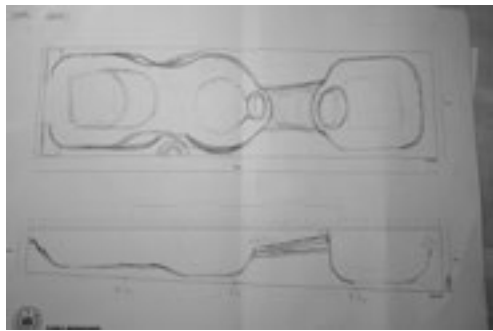


X-HALL

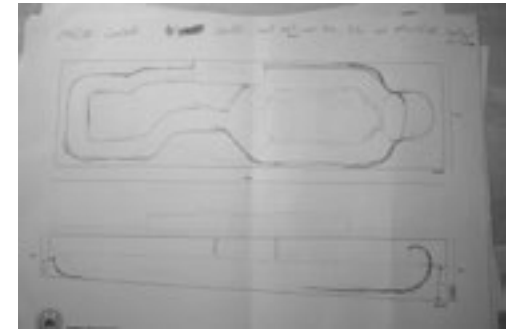

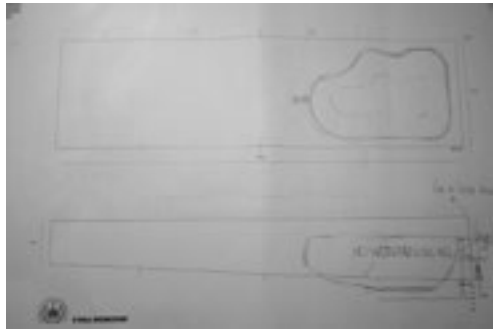

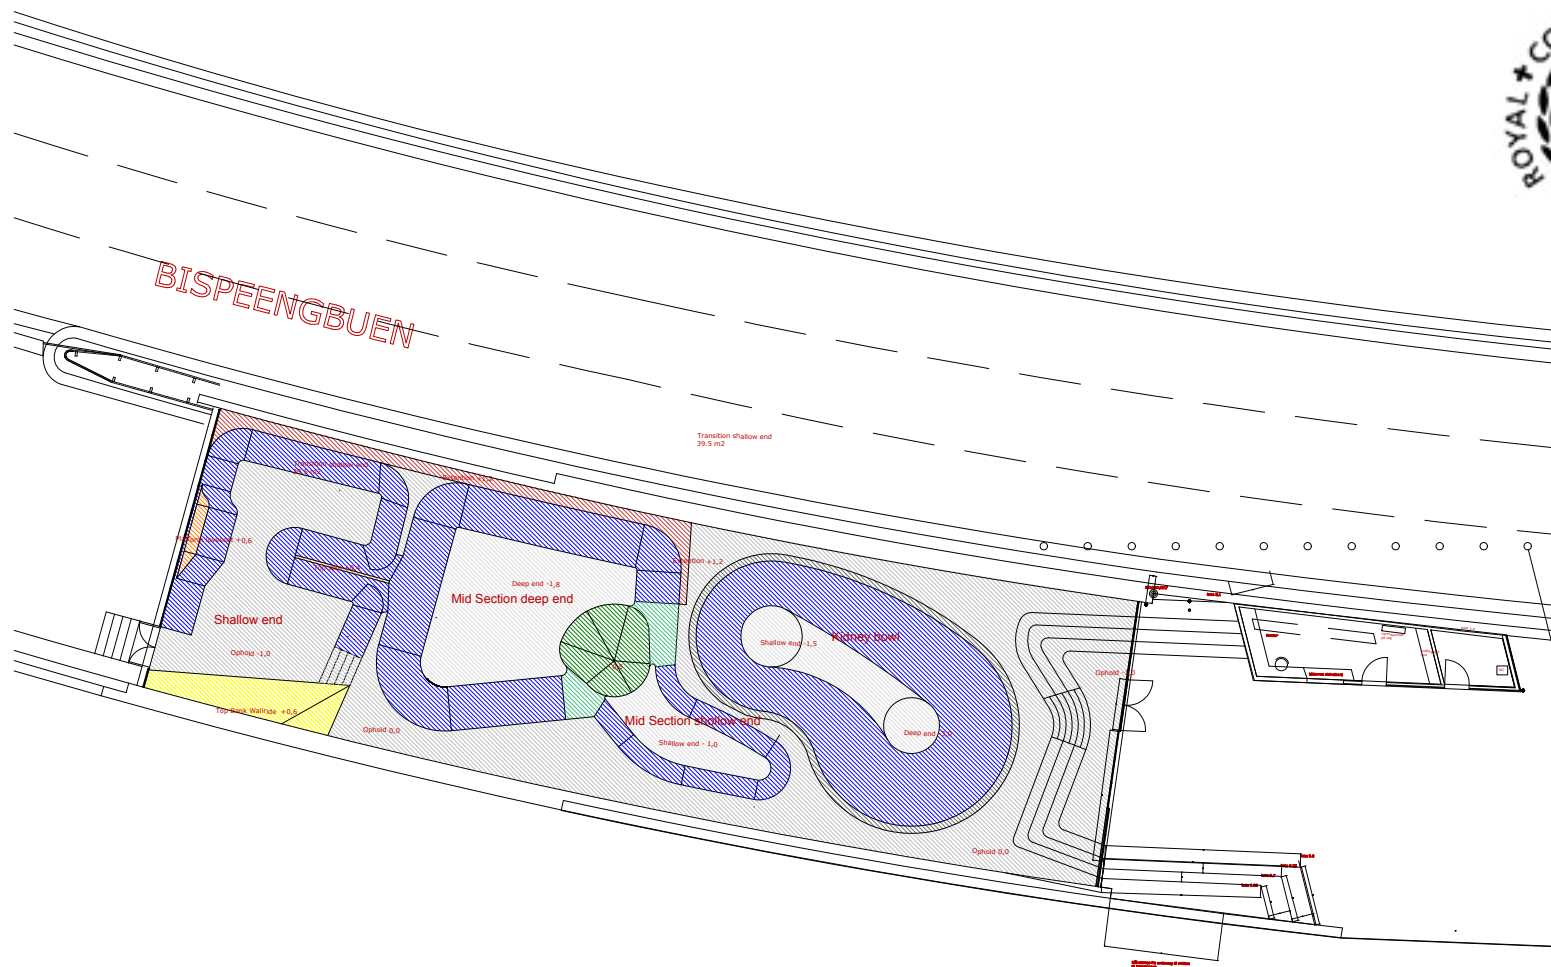

*
 Transition shallow end 40 m2
 Transition mid Section deep end 46 m2
 Transition mid Section shallow end 13 m2
 Transition kidney bowl 72 m2

	Platform/emergency	171 m2		Wallride/Extension	14 m2
	Transition	*		Vulcano/Bump	10 m2
	Blend	6 m2		Bottom	66 m2
	Extension/ Platform			Bank	11 m2
	Pool-coping	37 m			

SAGSNAVN: X-Hall	TEGNINGSNR: 10.006
---------------------	-----------------------

BYGHERRE: Københavns Kommune	ARKITEKT: Gjilberg - Lykke, Slagtehusgade 9, 1715, KBH.V
---------------------------------	---

Emne: Funktionsoversigt	Sags nr: 1506	Fase: Skitse_rev03	Dato:
Mål: 1:200 (A3)	Udført af: Ebbe Lykke/Rune Gjilberg	Rev. Nr:	Rev. Dato: Side 6